

SCALE: 1/16" = 1'-0"

EXISTING 1ST FLOOR

DATE: 6.4.2023
JOB NUMBER: 23842


TENANT (?)

FOX THEATER

2215 BROADWAY
REDWOOD CITY, CA 94063

THE KASTROP GROUP, INC.
ARCHITECTS

160 BIRCH STREET, SUITE B
REDWOOD CITY, CA 94062
T: 650.299.0303
www.kastropgroup.com

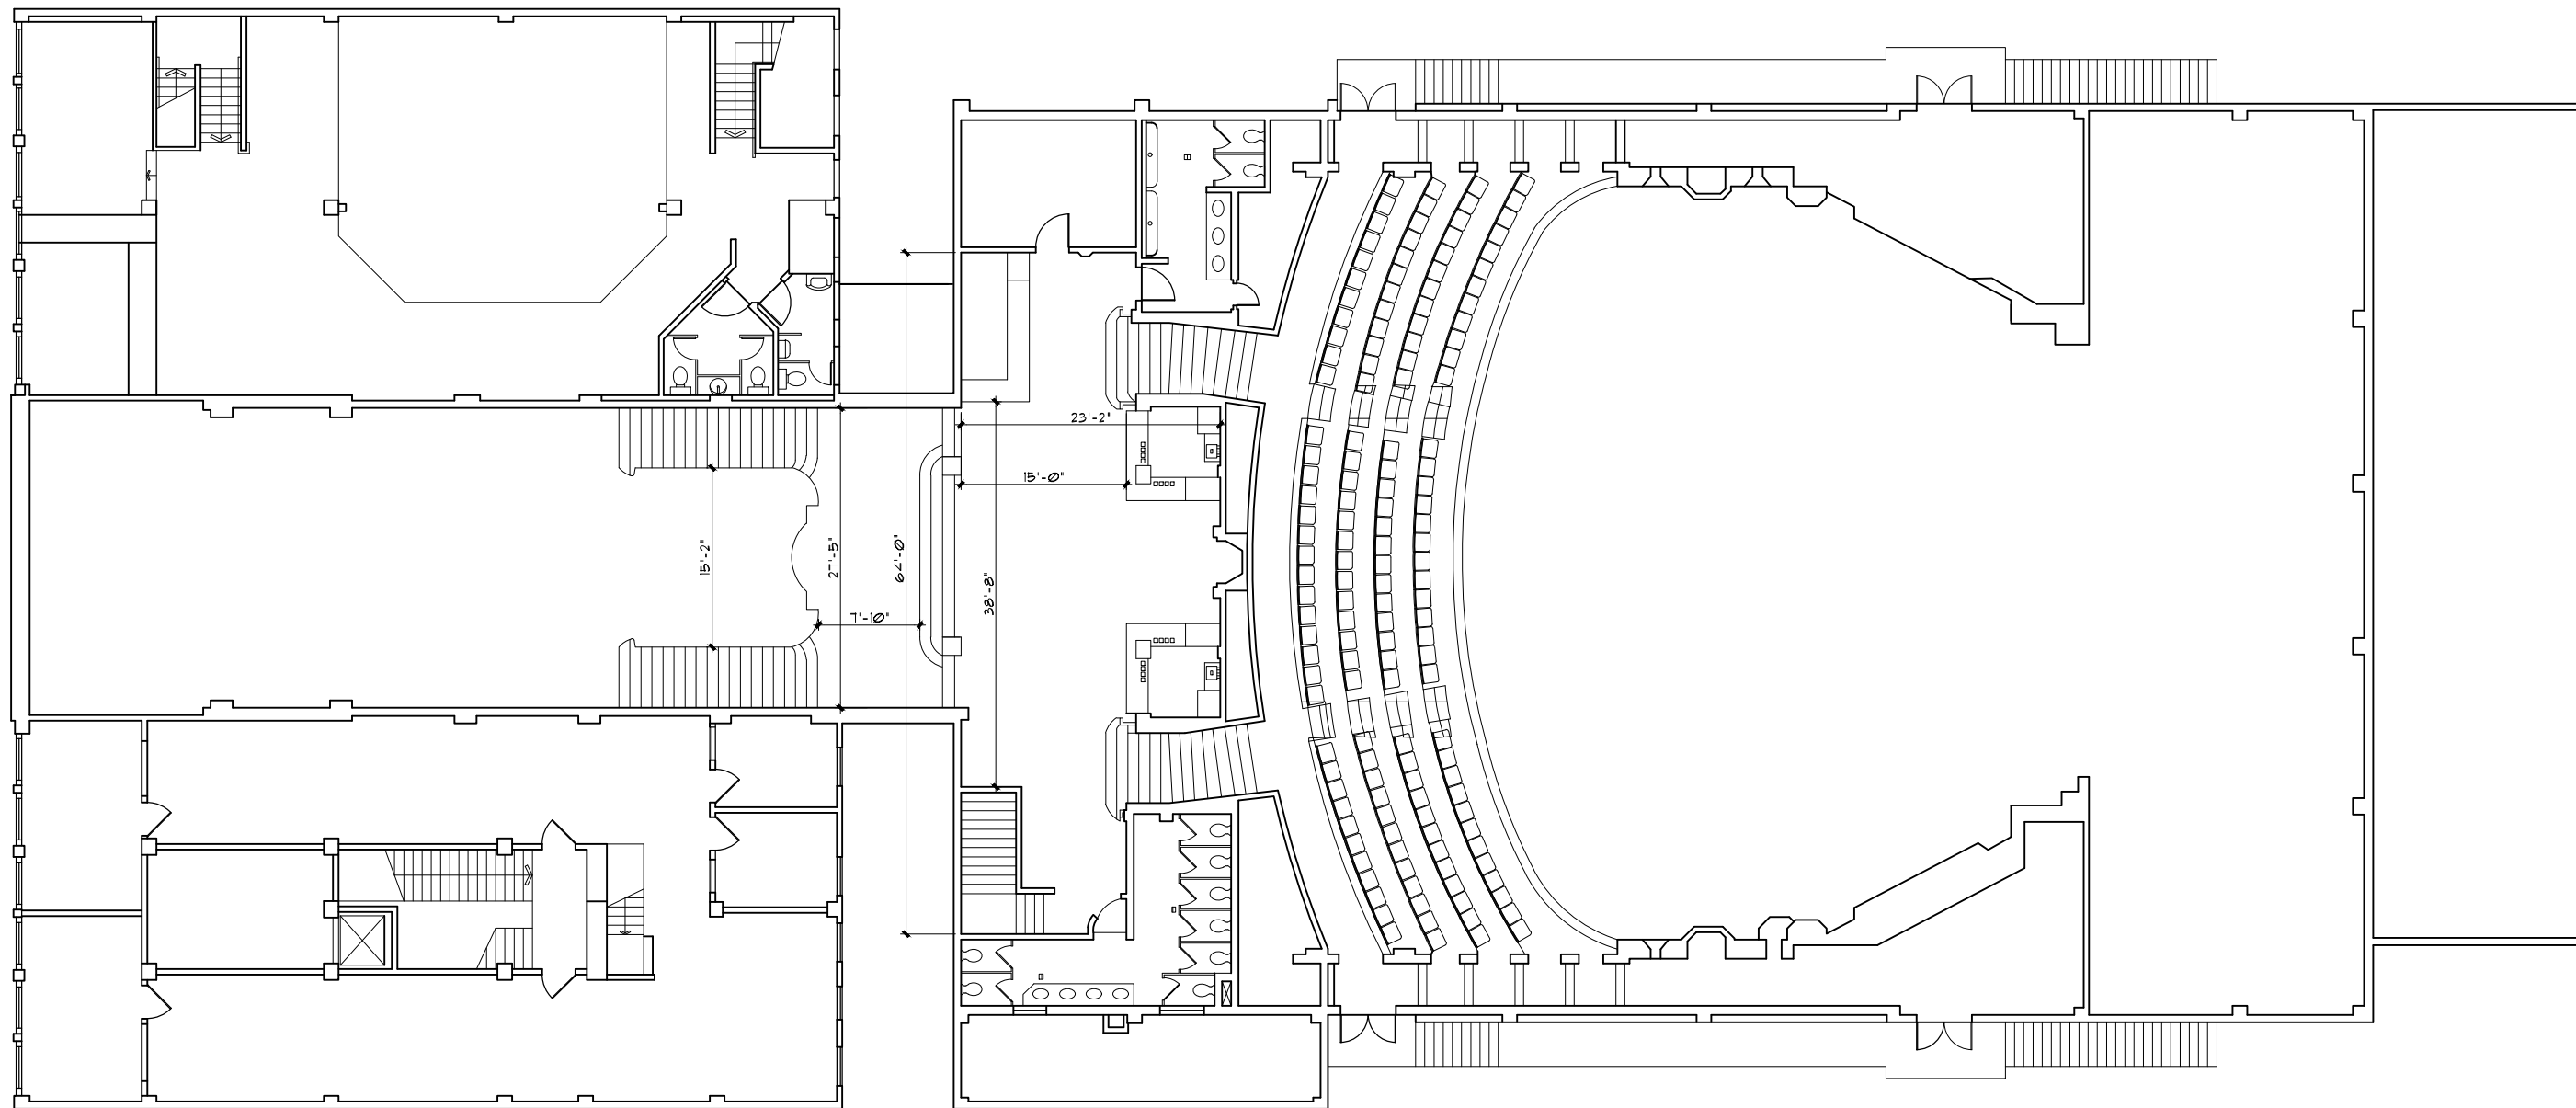

SCALE: 1/16" = 1'-0"

SECOND FLOOR MEZZANINE


DATE: 6.4.2023
JOB NUMBER: 23842

TENANT (?)
FOX THEATER
2215 BROADWAY
REDWOOD CITY, CA 94063

THE KASTROP GROUP, INC.
ARCHITECTS

160 BIRCH STREET, SUITE B
REDWOOD CITY, CA 94062
T: 650.299.0303

www.kastropgroup.com

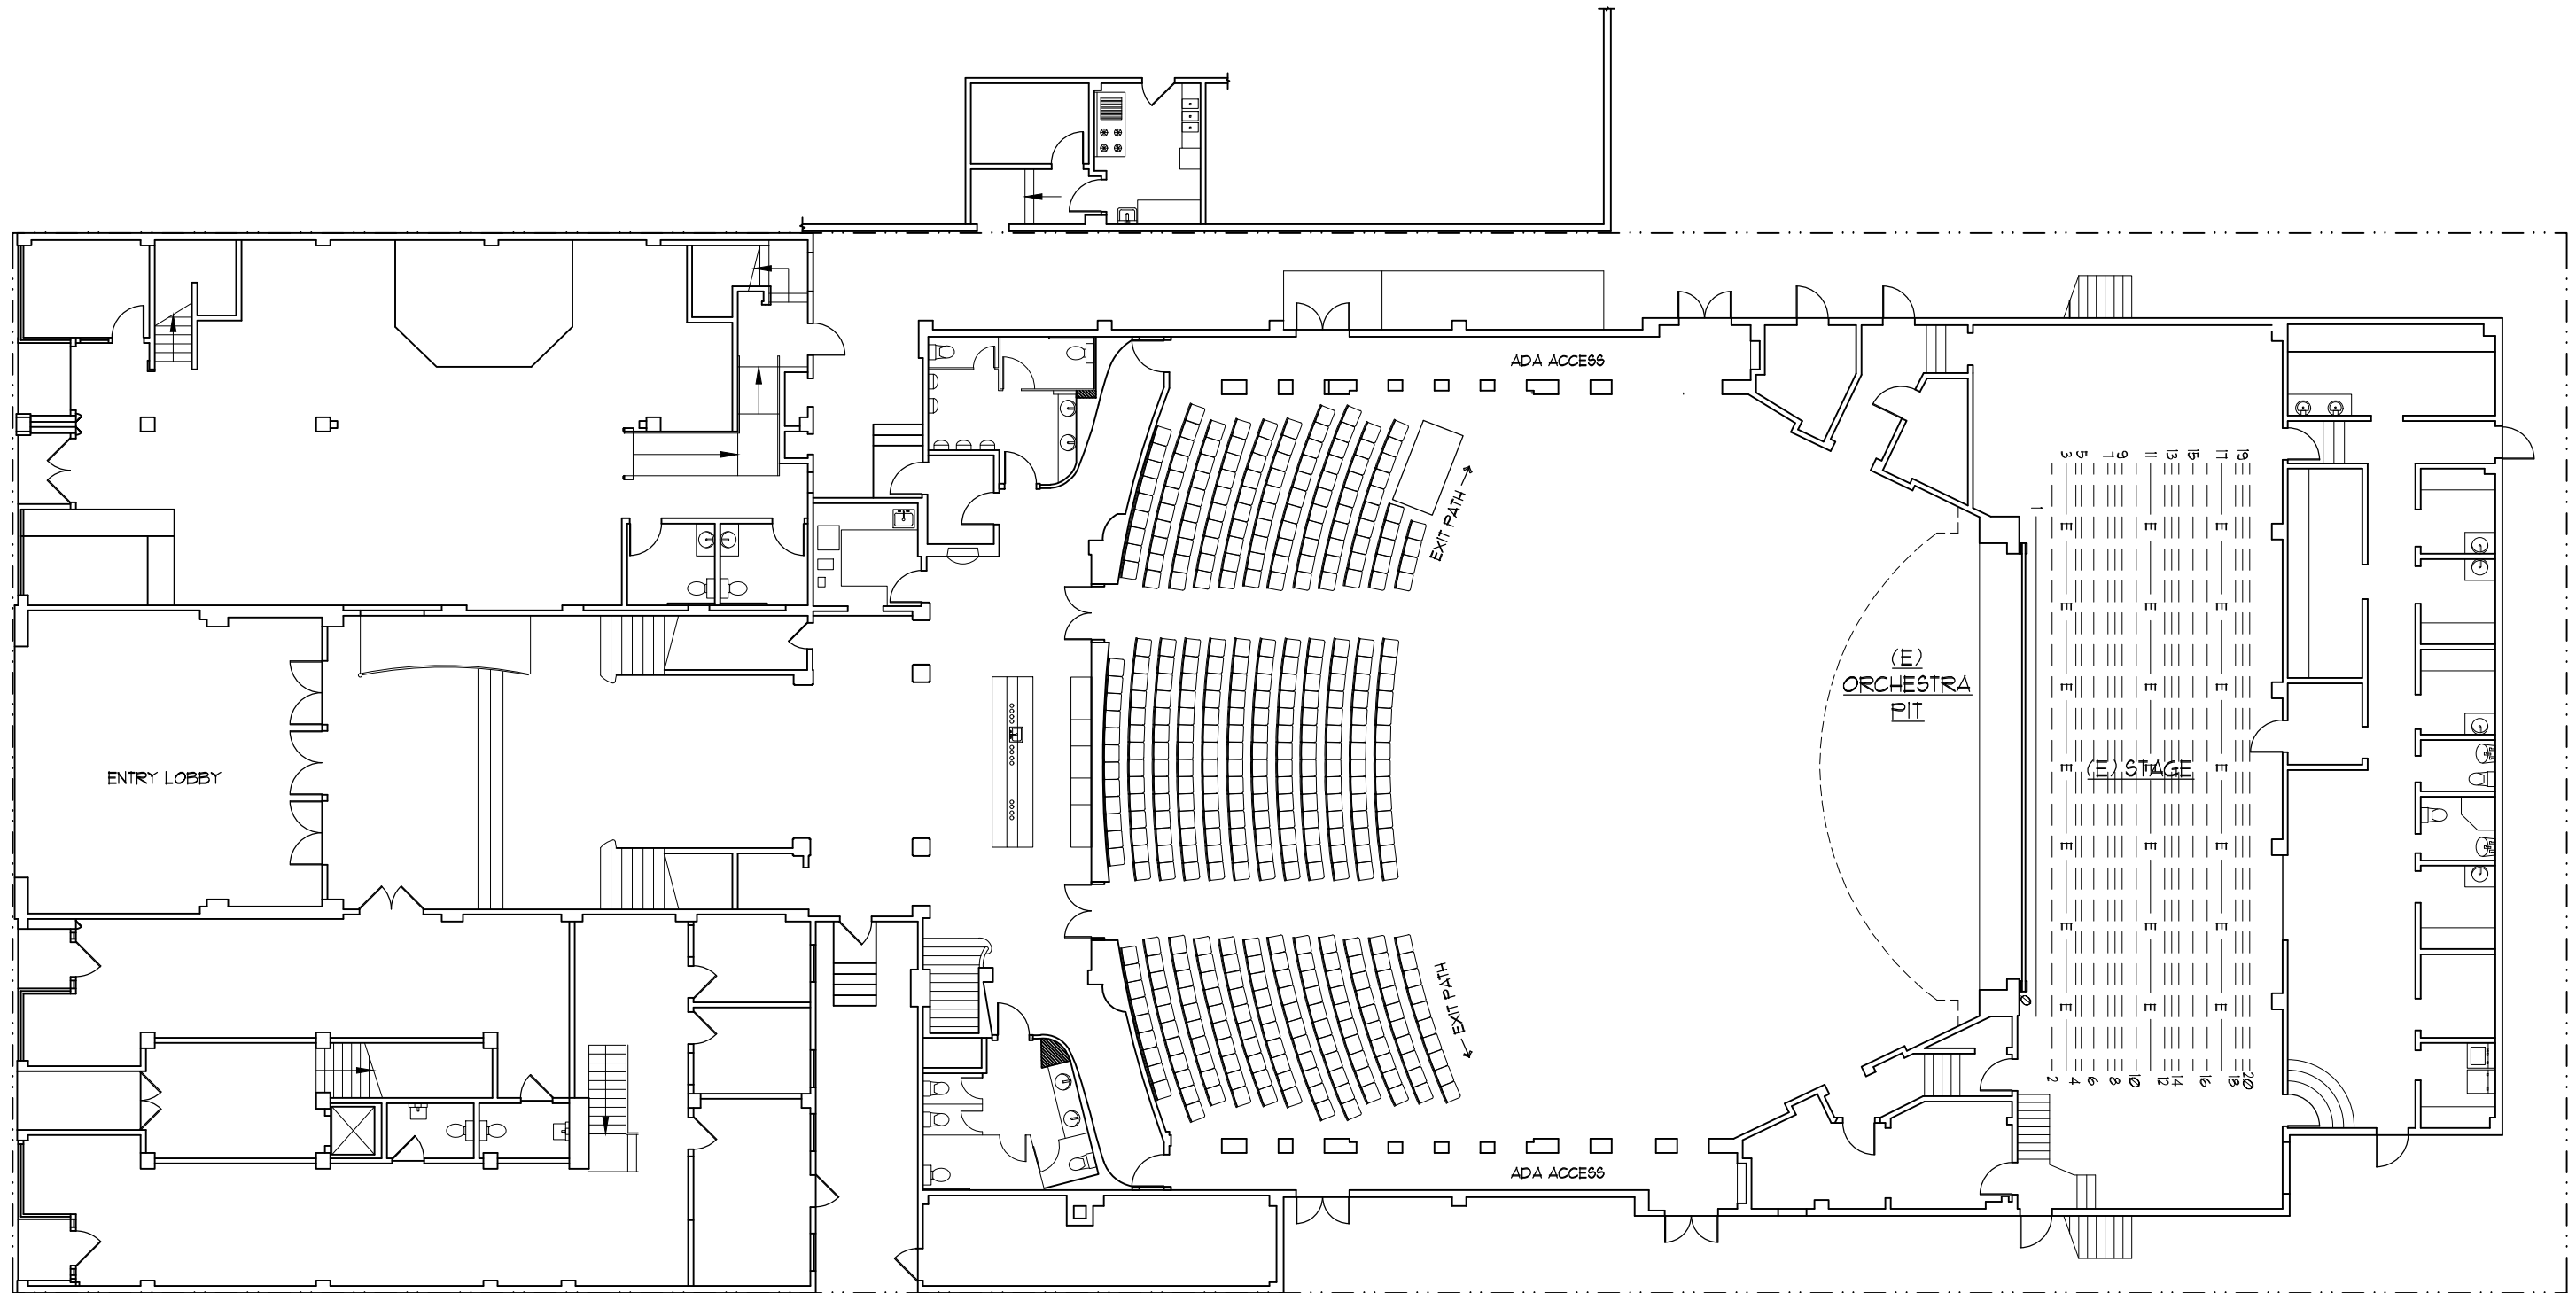

SCALE: 1/16" = 1'-0"

EXISTING 1ST FLOOR - STAGE LINE DROPS

DATE: 6.4.2023
 JOB NUMBER: 23842

TENANT (?)
FOX THEATER
 2215 BROADWAY
 REDWOOD CITY, CA 94063

THE KASTROP GROUP, INC.
 ARCHITECTS

160 BIRCH STREET, SUITE B
 REDWOOD CITY, CA 94062
 T: 650.299.0303

www.kastropgroup.com